

Department of Housing and Public Works

Generic Form 15—Compliance certificate for building design or specification Version 4 – July 2017

NOTE: This is to be used for the purposes of section 10 of the *Building Act* 1975 and/or section 46 of the *Building Regulation* 2006. RESTRICTION: A building certifier (class B) can only give a compliance certificate about whether building work complies with the BCA or a provision of the Queensland Development Code (QDC). A building certifier (Class B) can not give a certificate regarding QDC boundary clearance and site cover provisions.

1. Property description	Street address (include no., street, suburb/loo	cality and postcode)						
This section need only be completed if details of street address and property description are applicable.	Lot and plan details (attach list if necessary)							
	In which local government area is the land situated?							
2. Description of component/s certified	Level Master M16 Bracing Set Capacities with M30 Thread to Adjustable Post heads and Columns							
3. Basis of certification	AS/NZS 1170.0, AS/NZS 1170.1, AS/NZS 1170.2, AS4100, AS/NZS4600, AS3600							
4. Reference documentation	16-10897-S07 (REV-F)							
5. Building certifier reference number	Building certifier reference number							
6. Competent person details	Name (in full) Ronald Albert BELL Company name (if applicable) Summermore Pty Ltd Phone no. (business hours) 07 3800 0973 Email address ron@summermore.com.au Postal address PO Box 1671, Browns Plains BC, Queens Licence or registration number (if application RPEQ 6715	·						
7. Signature of competent person	Signature Ronald A. Bell Registered Professional Engineer Grad Cert (Tech Mgt), BEng Civil (Hons), FIEAust (891940), CMEngNZ (1027605), CPEng, NER, APEC Engineer, IntPE(Aus). 25MIAY2020 Signed RPEQ (6715), RBP(NT) (60596ES), RBP(Vic) (EC27967), RBP(Tas)(CC5556),MAIB (9225), JP(Qual).	Date Monday, May 25, 2020 THIS CERTIFICATION EXPIRES ON THE 01 st MAY 2021.						
LOCAL GOVERNMENT USE ONLY	STRUCTURAL DETAILS CONCURRED							
Date received	Reference Number	/S						

The Building Act 1975 is administered by the Department of Housing and Public Works

Building Act 1993

Section 238(1)(a) Building Regulations 2018

Regulation 126

GENERIC CERTIFICATE OF COMPLIANCE FOR PROPOSED BUILDING WORK

This certificate is issued to:

This certificate is issued in relation to the proposed building work at: THE STATE OF VICTORIA

Nature of proposed building work

Construction of M16 Rod Bracing Set and Fixings. Version of BCA applicable to certificate - 2019 **Building classification** Building – Class 1 & 10a

Prescribed class of building work for which this certificate is issued: Design or part of the design of building work relating to Structural matter Documents setting out the design that is certified by this certificate

botanichts setting out the design that is tertinied by this tertiniedte									
Document no.	Document no. Document date		Number of pages	Prepared by					
16-10897-S07 (REV-F)	18 APR 2019	Brace Set Drawings (REV-F)	1	RAB					

*Performance solution

A performance solution forms part of the design certified by this certificate. The performance solution complies with the following performance requirements of the NCC

Relevant performance requirement								
AS/NZS1170.0:2002	Structural Design Actions—General Principles							
AS/NZS1170.1: 2002	Structural Design Actions—Permanent, Imposed & Other Actions							
AS/NZS1170.2:2011	Structural Design Actions—Wind Actions							
AS4100:1998	Steel Structures							
AS/NZS4600:2005	Cold-Formed Steel Structures							
AS3600:2018	Concrete Stuctures							

*I prepared the design, or part of the design, set out in the documents listed above.


I certify that the design set out in the documents listed above complies with the provisions set out above.

I believe that I hold the required skills, experience and knowledge to issue this certificate and can demonstrate this if requested to do so.

Engineer

Name: Ronald Albert BELL Address: PO Box 1671, Browns Plains, QLD, 4118. Email: ron@summermore.com.au Building practitioner registration category and class and registration number: EC27967 Date of issue of certificate: Monday, 25 May 2020 Signature:



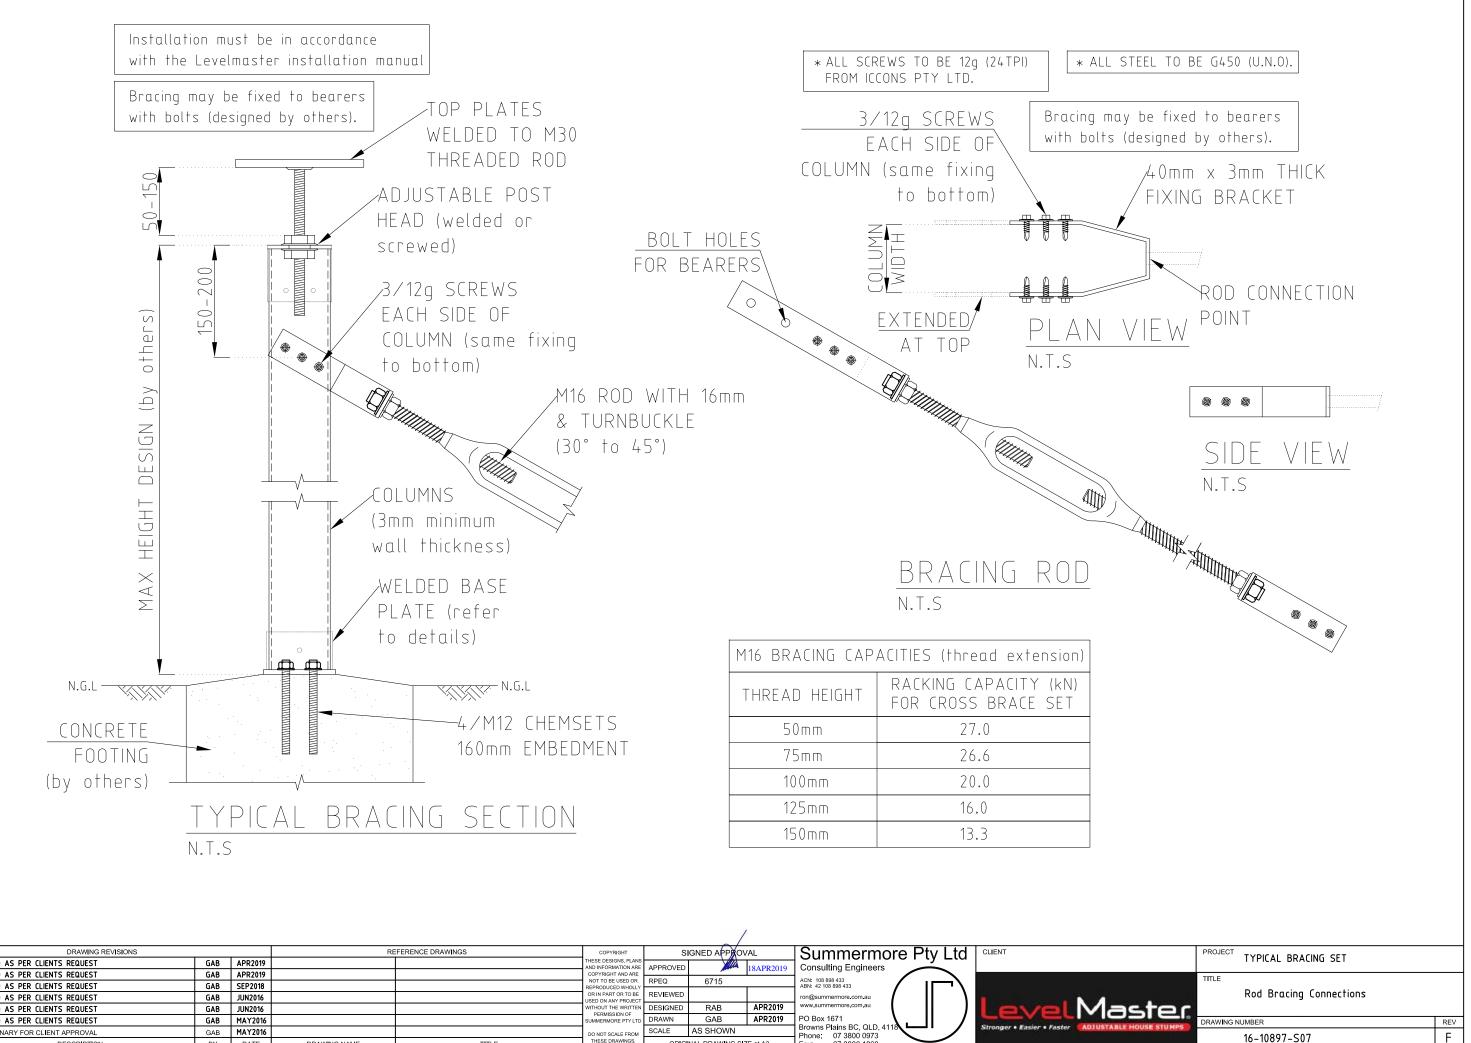

	DRAWING REVISIONS			RE	FERENCE DRAWINGS	COPYRIGHT	S	IGNED APPR	OVAL	Summermore Pty I	Ltd	CLIENT
F	REVISED AS PER CLIENTS REQUEST	GAB	APR2019			THESE DESIGNS, PLANS AND INFORMATION ARE	APPROVED		18 A PP 2010	Consulting Engineers		
E	REVISED AS PER CLIENTS REQUEST	GAB	APR2019			COPYRIGHT AND ARE NOT TO BE USED OR			10AI K2017			
D	REVISED AS PER CLIENTS REQUEST	GAB	SEP2018			REPRODUCED WHOLLY		6715	-	ACN: 108 898 433 ABN: 42 108 898 433	- \	
C	REVISED AS PER CLIENTS REQUEST	GAB	JUN2016			OR IN PART OR TO BE USED ON ANY PROJECT	REVIEWED			ron@summermore.com.au	1	A second seco
В	REVISED AS PER CLIENTS REQUEST	GAB	JUN2016			WITHOUT THE WRITTEN PERMISSION OF	DESIGNED	RAB	APR2019	www.summermore.com.au)	l evel Va
Α	REVISED AS PER CLIENTS REQUEST	GAB	MAY2016			SUMMERMORE PTY LTD	DRAWN	GAB		PO Box 1671		
-	PRELIMINARY FOR CLIENT APPROVAL	GAB	MAY2016			DO NOT SCALE FROM	SCALE	AS SHOWN		Browns Plains BC, QLD, 4118		Stronger • Easier • Faster ADJUSTABLE
REV	DESCRIPTION	BY	DATE	DRAWING NAME	TITLE	THESE DRAWINGS.	ORIGINAL DRAWING SIZE at A3		SIZE at A3	Fax: 07 3800 1860	-	