


# GENERAL NOTES

- 1 THESE DRAWINGS SHALL BE READ IN CONJUNCTION WITH ALL ARCHITECTURAL AND OTHER CONSULTANTS DRAWINGS, SPECIFICATIONS AND WITH SUCH OTHER WRITTEN INSTRUCTIONS AS MAY BE ISSUED DURING THE COURSE OF THE CONTRACT. ALL DISCREPANCIES SHALL BE REFEREED TO THE SUPERVISING OFFICER FOR DECISION BEFORE PROCEEDING WITH THE WORK.
- 2 NO RESPONSIBILITY WILL BE TAKEN BY THE CONSULTING ENGINEER FOR DIMENSIONS OBTAINED BY SCALING THE STRUCTURAL DRAWINGS.
- 3 ALL DIMENSIONS SHALL BE VERIFIED ON SITE BY THE CONTRACTOR WHO SHALL BE RESPONSIBLE FOR THEIR CORRECTNESS. ALL DIMENSIONS IN THESE DRAWINGS ARE APPROXIMATE AND ARE FOR THE SOLE PURPOSE OF ASSISTING THE STRUCTURAL DOCUMENTATION.
- 4 THE CONTRACTOR SHALL BE RESPONSIBLE FOR MAINTAINING THE STRUCTURE AND NEIGHBOURING STRUCTURES IN A SAFE AND STABLE CONDITION DURING CONSTRUCTION. NO PART SHALL BE OVERSTRESSED.
- 5 ALL MATERIALS AND WORKMANSHIP SHALL BE IN ACCORDANCE WITH THE REQUIREMENTS OF THE CURRENT S.A.A. CODES AND THE BY-LAWS AND ORDINANCES OF THE RELEVANT GOVERNMENT AUTHORITY.
- 6 HANDRAILS AND FIXINGS SHALL BE DESIGNED AND INSTALLED TO RESIST LOADS TO AS1170 WITH STRUCTURAL ENGINEERING CERTIFICATION SUPPLIED BY THE MANUFACTURER.
- 7 PROPRIETARY ITEMS SHALL BE INSTALLED IN STRICT ACCORDANCE WITH THE MANUFACTURER'S SPECIFICATION.

# STRUCTURAL STEELWORK NOTES

- S1 ALL WORKMANSHIP AND MATERIALS SHALL BE IN ACCORDANCE WITH AS 4100.
- S2 ALL MEMBERS TO BE HOT DIPPED GALVANISED OR DURAGAL WITH ALL WELDS TO BE COLD GAL TREATED.

*RHS STRINGERS PER TREAD AMOUNT	
STRINGER MATERIAL	No. OF TREADS PER STRINGER SET
100x50 RHS 3.0	1 - 10 TREADS
125x75 RHS 3.0	11 - 14 TREADS
125x75 RHS 5.0	15 - 17 TREADS
ALL STRINGERS PLACED AT 1000mm CRS. MAX.	

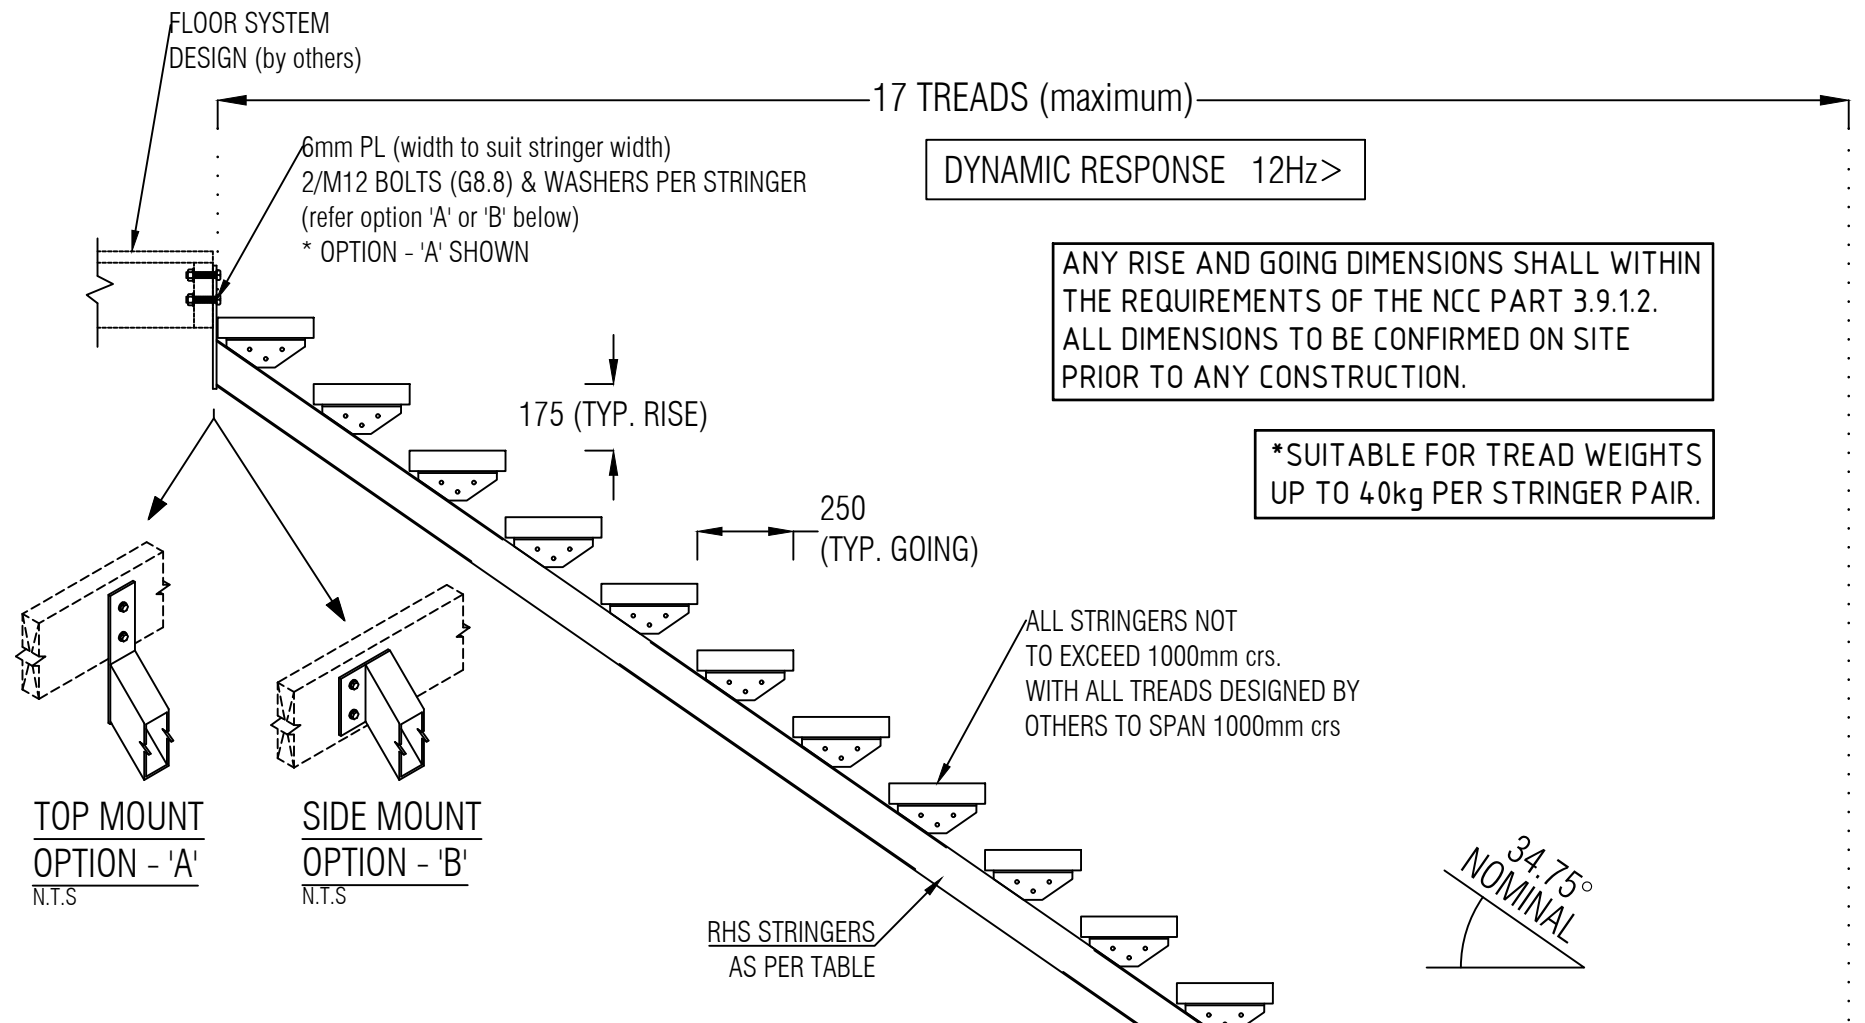


ANY RISE AND GOING DIMENSIONS SHALL WITHIN THE REQUIREMENTS OF THE NCC PART 3.9.1.2. ALL DIMENSIONS TO BE CONFIRMED ON SITE PRIOR TO ANY CONSTRUCTION.

\*SUITABLE FOR TREAD WEIGHTS UP TO 40kg PER STRINGER PAIR.

# TYPICAL STAIR ELEVATION

SCALE 1:20

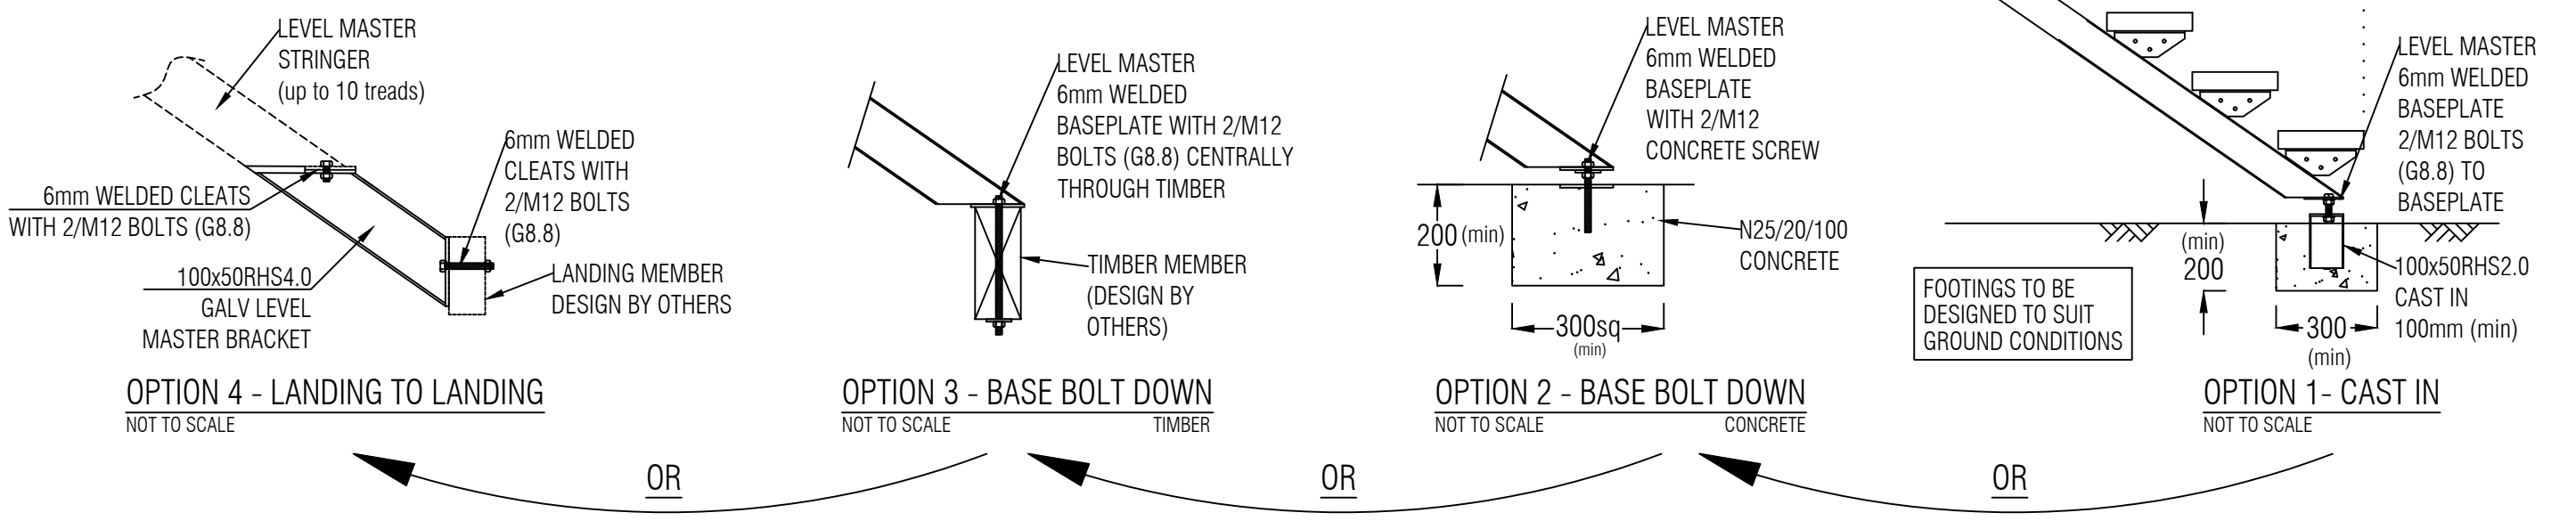

DO NOT SCALE FROM DRAWING  
ALL SCALES ARE AS SHOWN (A3)

\*ORIGINAL DATA PROVIDED BY SUMMERMORE Pty Ltd.

REV.	DESCRIPTION	DATE	INIT.
A	PRELIMINARY ISSUE	MAY 2023	J.L.
0	FOR CERTIFICATION	MAY 2023	J.L.



CONTACT DETAILS  
 EMAIL info@peerce.com.au  
 WEB www.peerce.com.au  
 PHONE 07 3841 2046  
 POST 4B/2404 LOGAN RD, EIGHT MILE PLAINS QLD 4113

CLIENT  
**LEVEL MASTER**

PROJECT  
**GENERIC STAIR STRINGERS**

TITLE  
**STAIR ELEVATION & STRINGERS TABLE**

DRAWN	DESIGNED	DATE
J.L.	-	MAY 2023
CHECKED	APPROVED	
N.Z.		
DRAWING No.	REV.	
PCE2247.3 - S01	0	