

GENERAL NOTES

- 1. THESE DRAWINGS SHALL BE READ IN CONJUNCTION WITH ALL ARCHITECTURAL AND OTHER CONSULTANT'S DRAWINGS, SPECIFICATIONS, AND WITH SUCH OTHER WRITTEN INSTRUCTIONS AS MAY BE ISSUED DURING THE COURSE OF THE CONTRACT. ALL DISCREPANCIES SHALL BE REFERRED TO THE SUPERVISING OFFICER FOR DECISION BEFORE PROCEEDING WITH THE WORK.
- 2. NO RESPONSIBILITY WILL BE TAKEN BY THE CONSULTING ENGINEER FOR DIMENSIONS OBTAINED BY SCALING THE STRUCTURAL DRAWINGS.
- 3. ALL DIMENSIONS SHALL BE VERIFIED ON SITE BY THE CONTRACTOR WHO SHALL BE RESPONSIBLE FOR THEIR CORRECTNESS. ALL DIMENSIONS IN THESE DRAWINGS ARE APPROXIMATE AND ARE FOR THE SOLE PURPOSE OF ASSISTING THE STRUCTURAL DOCUMENTATION.
- 4. THE CONTRACTOR SHALL BE RESPONSIBLE FOR MAINTAINING THE STRUCTURE AND NEIGHBOURING STRUCTURES IN A SAFE AND STABLE CONDITION DURING CONSTRUCTION. NO PART SHALL BE OVERSTRESSED.
- 5. ALL MATERIALS AND WORKMANSHIP SHALL BE IN ACCORDANCE WITH THE REQUIREMENTS OF THE CURRENT S.A.A CODES AND THE BY-LAWS AND ORDINANCES OF THE RELEVANT GOVERNMENT AUTHORITY.
- 6. HANDRAILS AND FIXING SHALL BE DESIGNED AND INSTALLED TO RESIST LOADS TO AS1170 WITH STRUCTURAL ENGINEERING CERTIFICATION SUPPLIED BY THE MANUFACTURER.
- 7. PROPRIETARY ITEMS SHALL BE INSTALLED IN STRICT ACCORDANCE WITH THE MANUFACTURER'S SPECIFICATION.
- 8. SUPPORTING STRUCTURE MUST BE SUFFICIENTLY RIGID TO RESIST DEFLECTION WITHIN STRINGERS.


STRUCTURAL STEELWORK NOTES

- 1. ALL WORKMANSHIP AND MATERIALS SHALL BE IN ACCORDANCE WITH AS4100
- 2. ALL MEMBERS TO BE HOT DIPPED GALVANISED OR DURAGAL (OR EQUIVALENT) WITH ALL WELDS BEING COLD GAL TREATED

*RHS STRINGERS PER TREAD AMOUNT

STRINGER MATERIAL	No. OF TREADS PER STRINGER SET
100x50 RHS 3.0	1 - 10 TREADS
125x75 RHS 3.0	11 - 14 TREADS
125x75 RHS 5.0	15 - 17 TREADS

ALL STRINGERS PLACED AT 1000mm CRS. MAX.

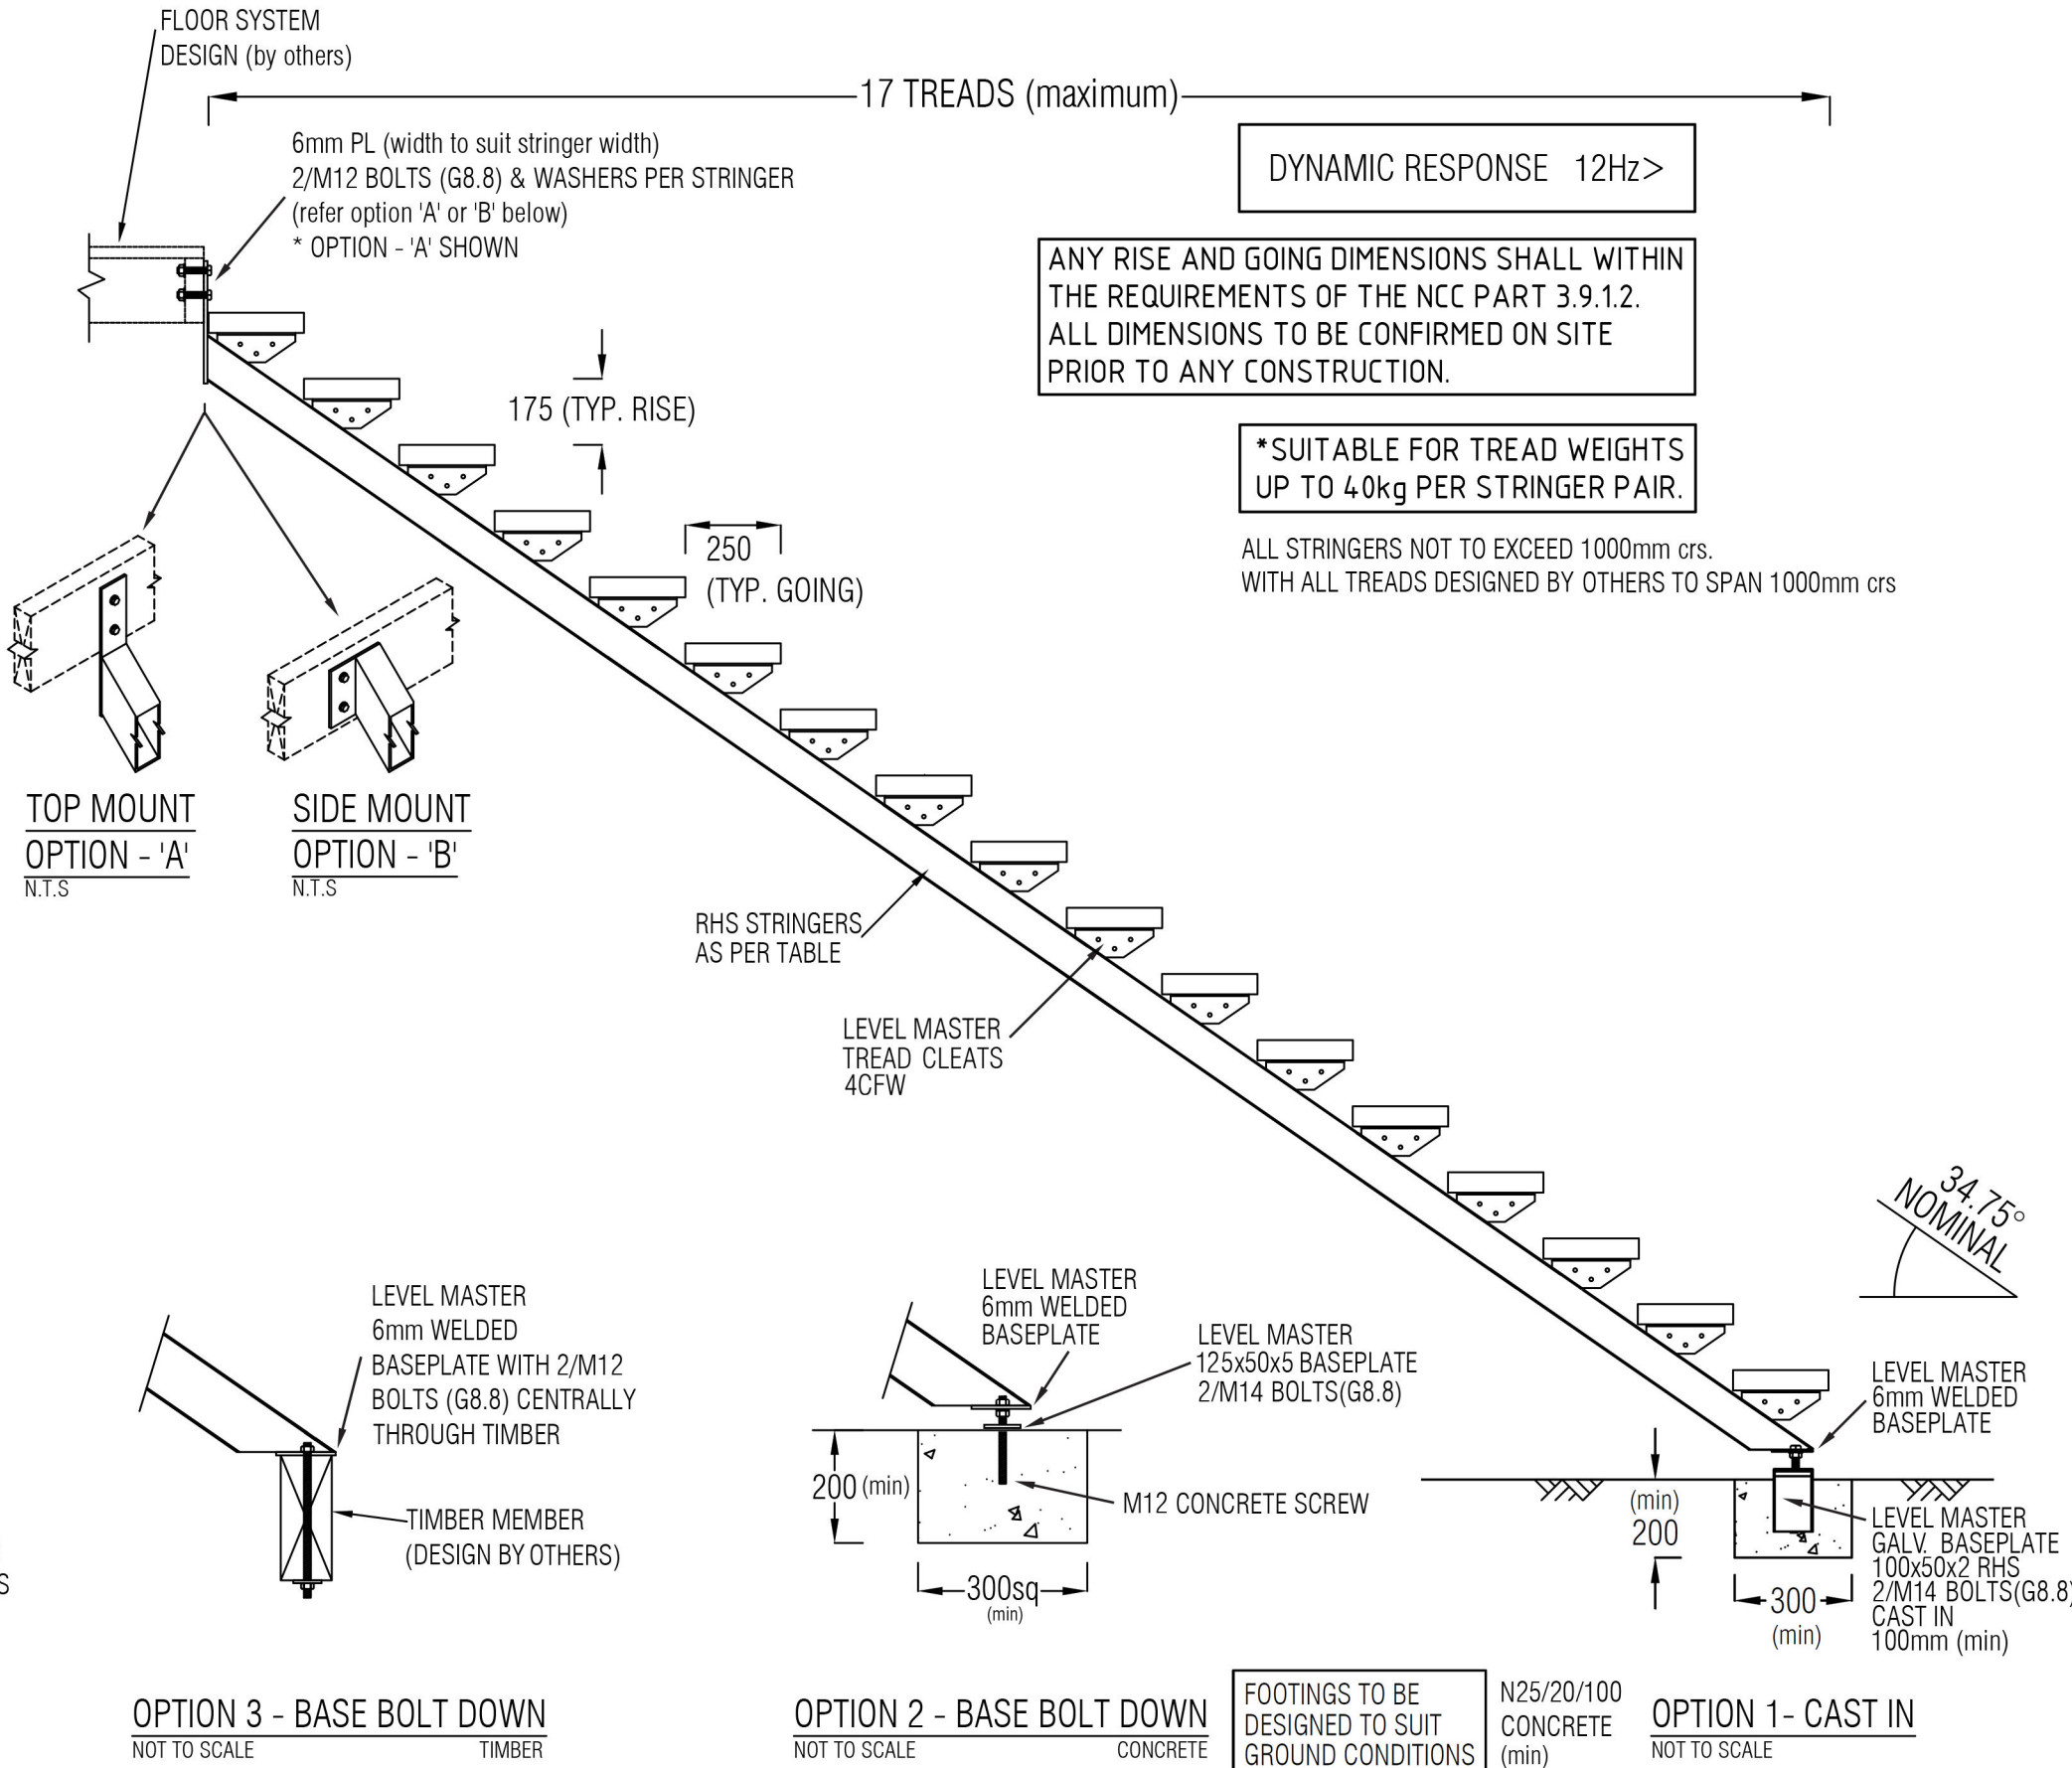

DO NOT SCALE FROM DRAWING
ALL SCALES ARE AS SHOWN (A3)

*ORIGINAL DATA PROVIDED BY SUMMERMORE Pty Ltd.

		CLIENT	PROJECT	TITLE	DRAWN	DATE
		LEVEL MASTER	GENERIC STAIR STRINGERS	STAIR ELEVATION & STRINGERS TABLE	LM	JULY 2025
					CHECKED	APPROVED
					BS	JULY 2025
					DRAWING No.	REV.
					S-01	1